




EERSTE VERDIEPING

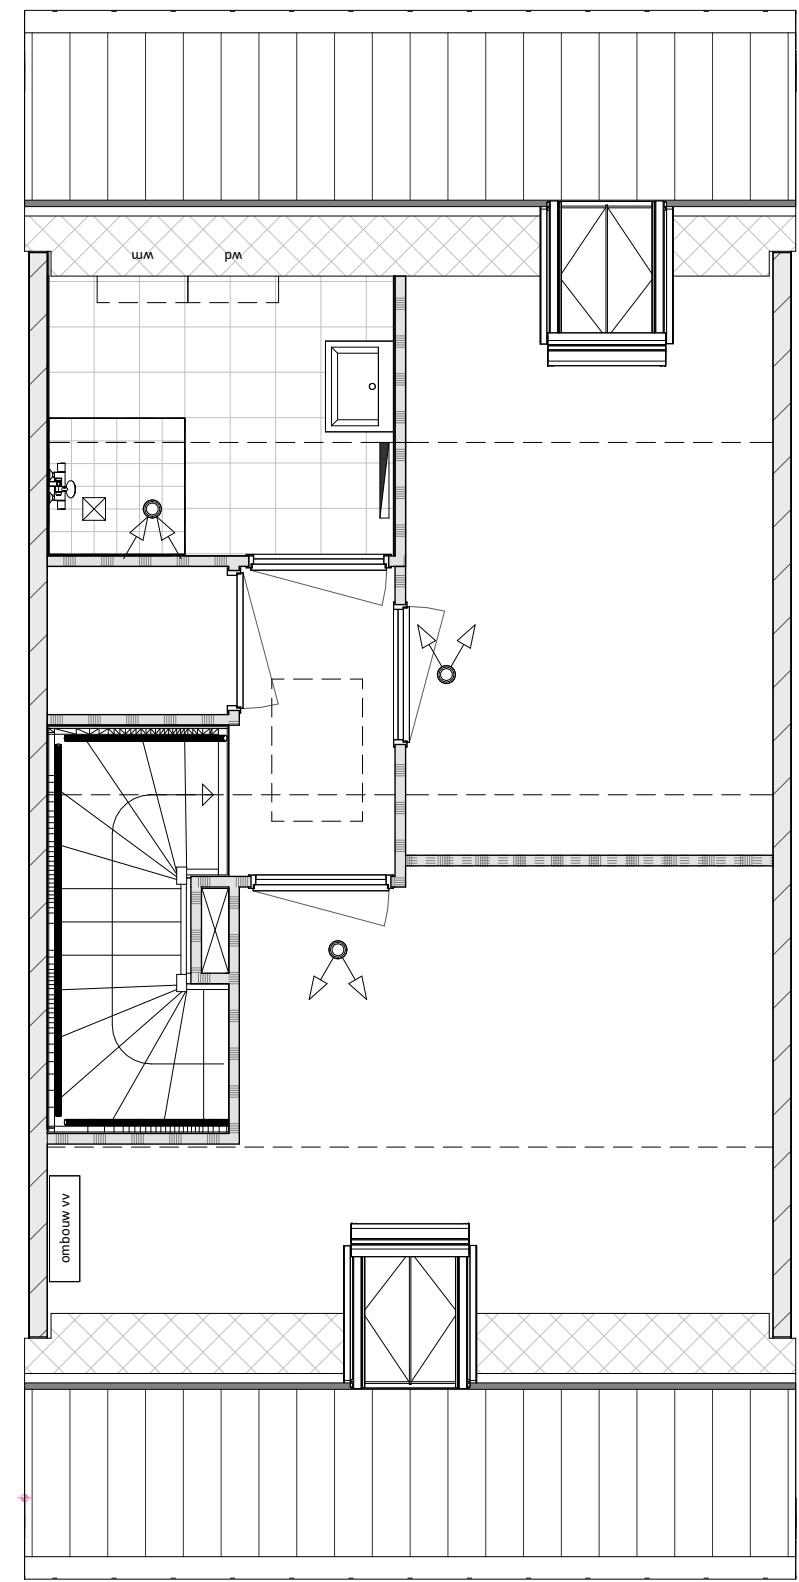


Basis

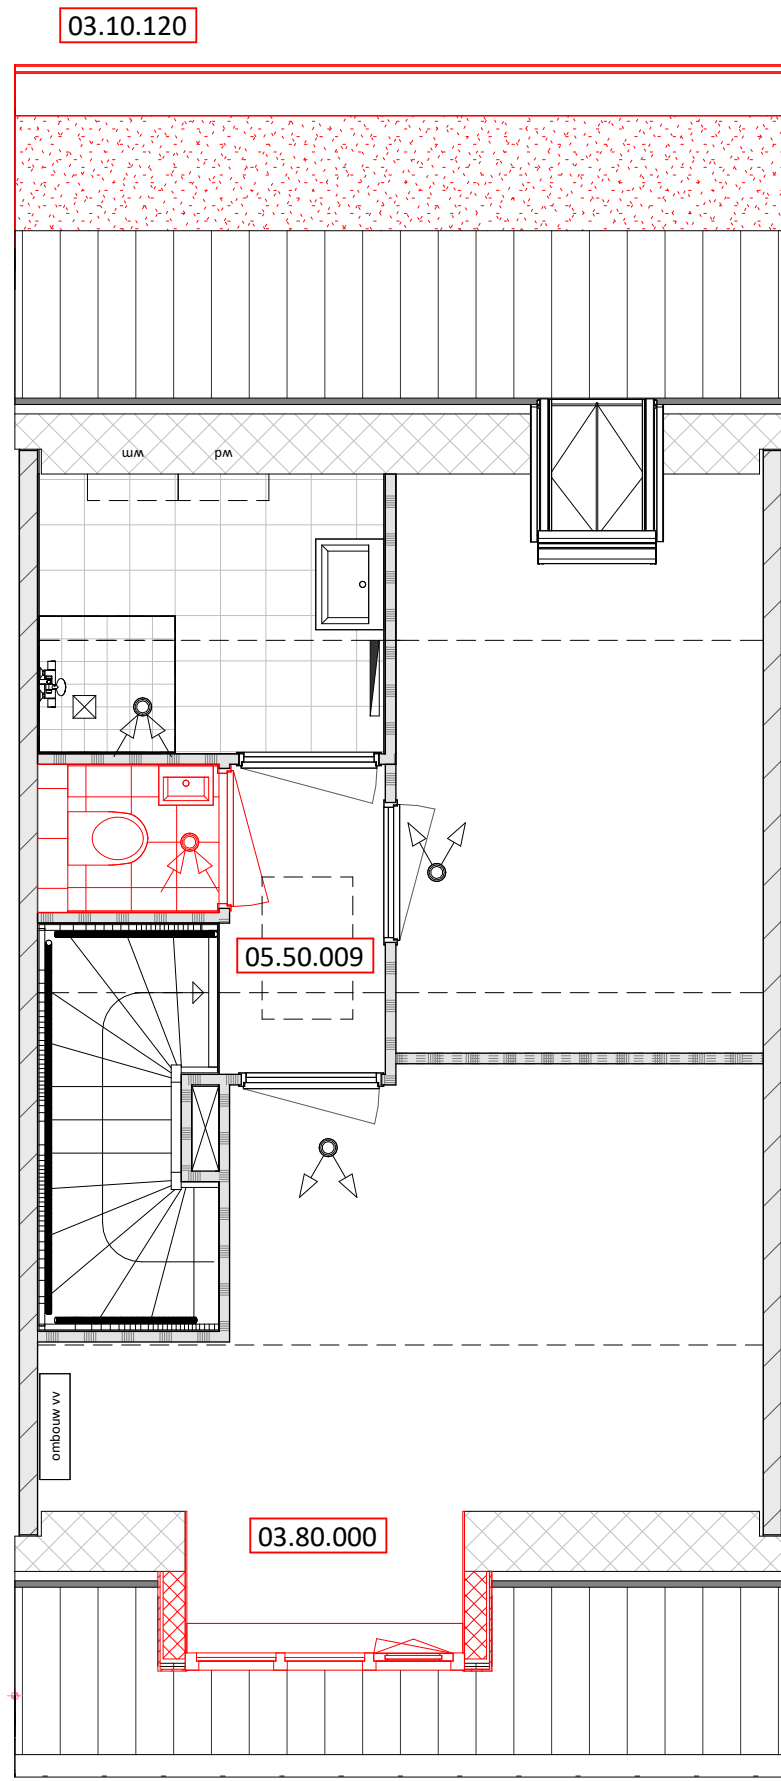


03.10.120 Uitbouw 1200mm
05.50.009 Badkamer apart toilet
03.80.000 Dakkapel 1.8m voorzijde

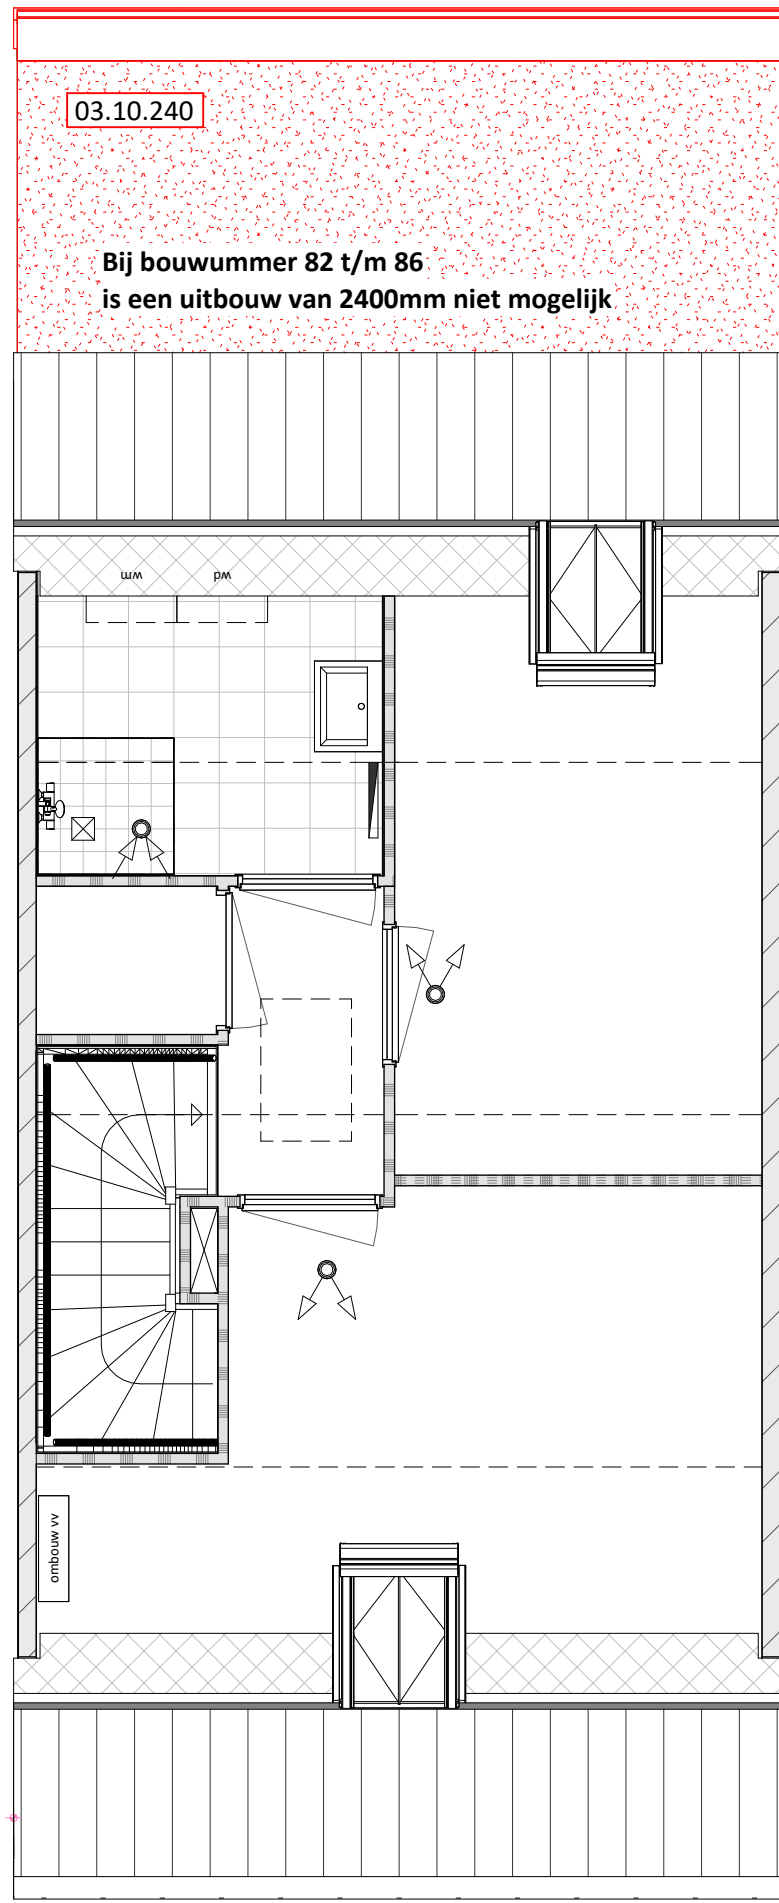


03.10.240 Uitbouw 2400mm

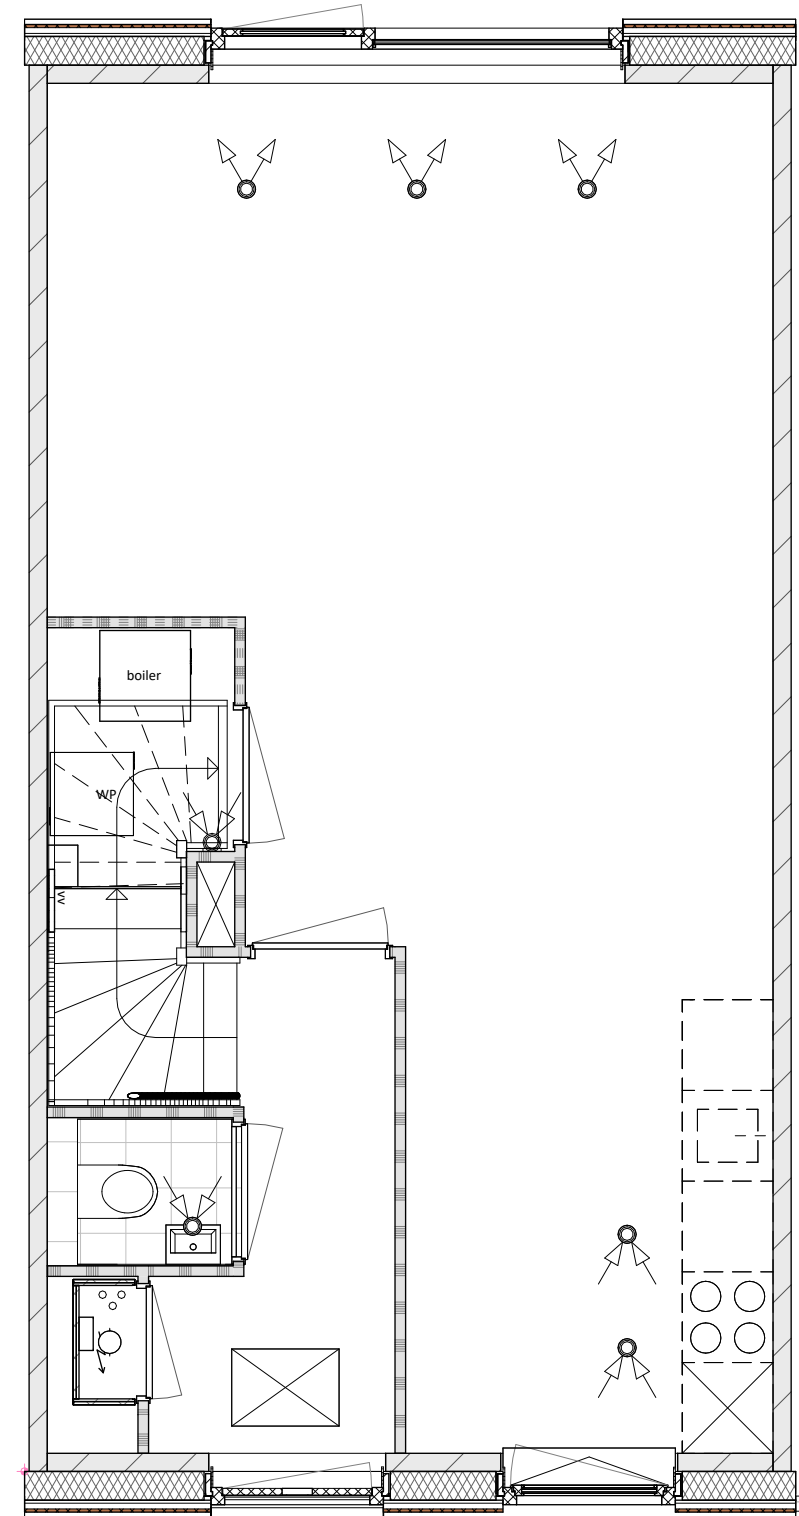


Basis

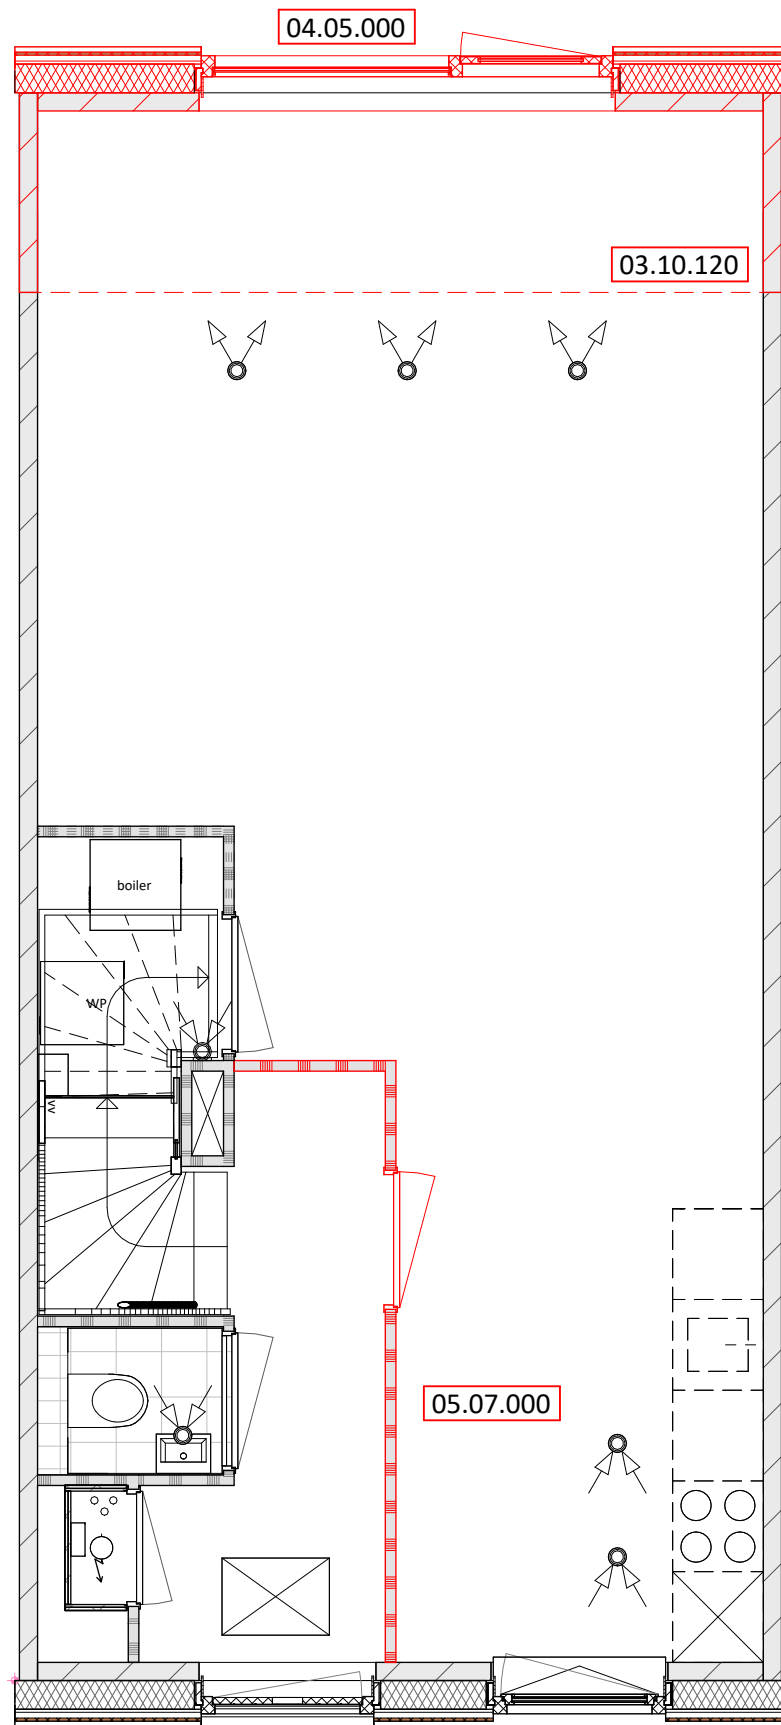


03.10.120 Uitbouw 1200mm
04.05.000 Achterpui spiegelen
05.07.000 Garderobenis

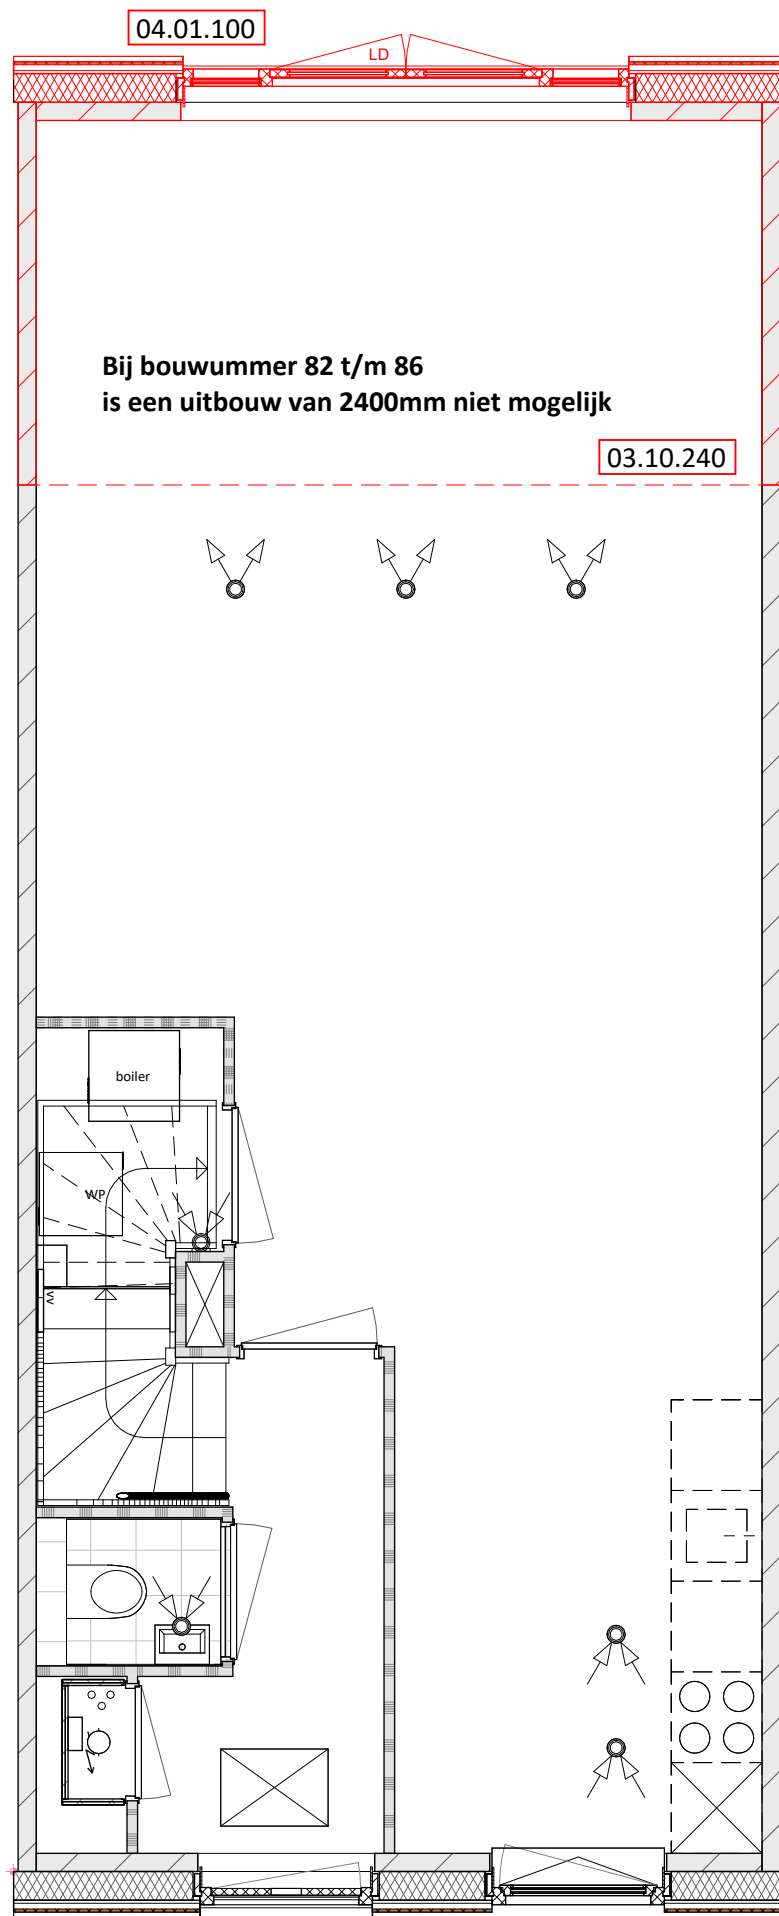


03.10.240 Uitbouw 2400mm
04.01.100 Dubbele openslaande deuren

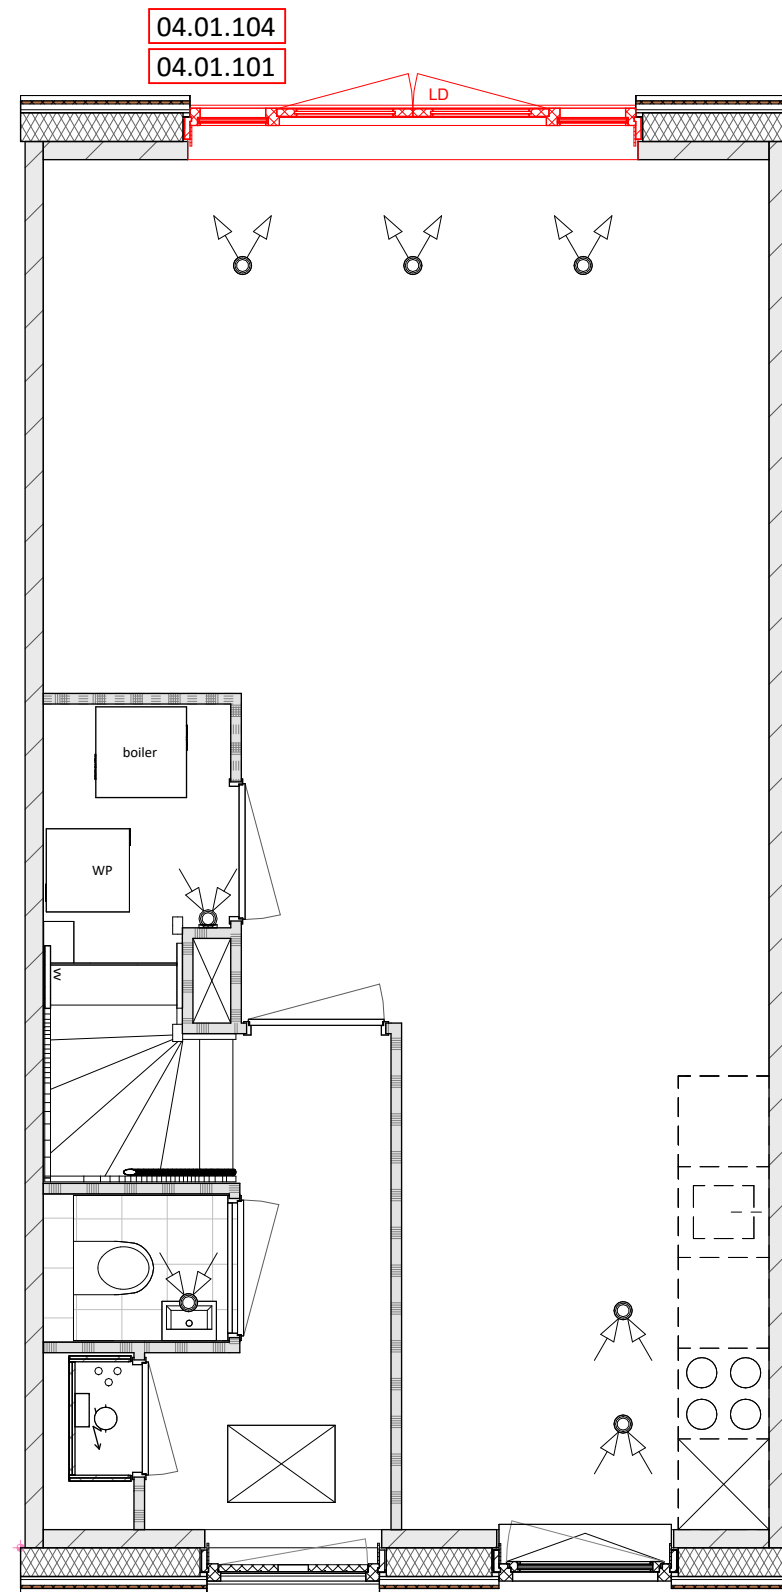


04.01.101 Dubbele openslaande deuren
04.01.104 loopdeur wijzigen

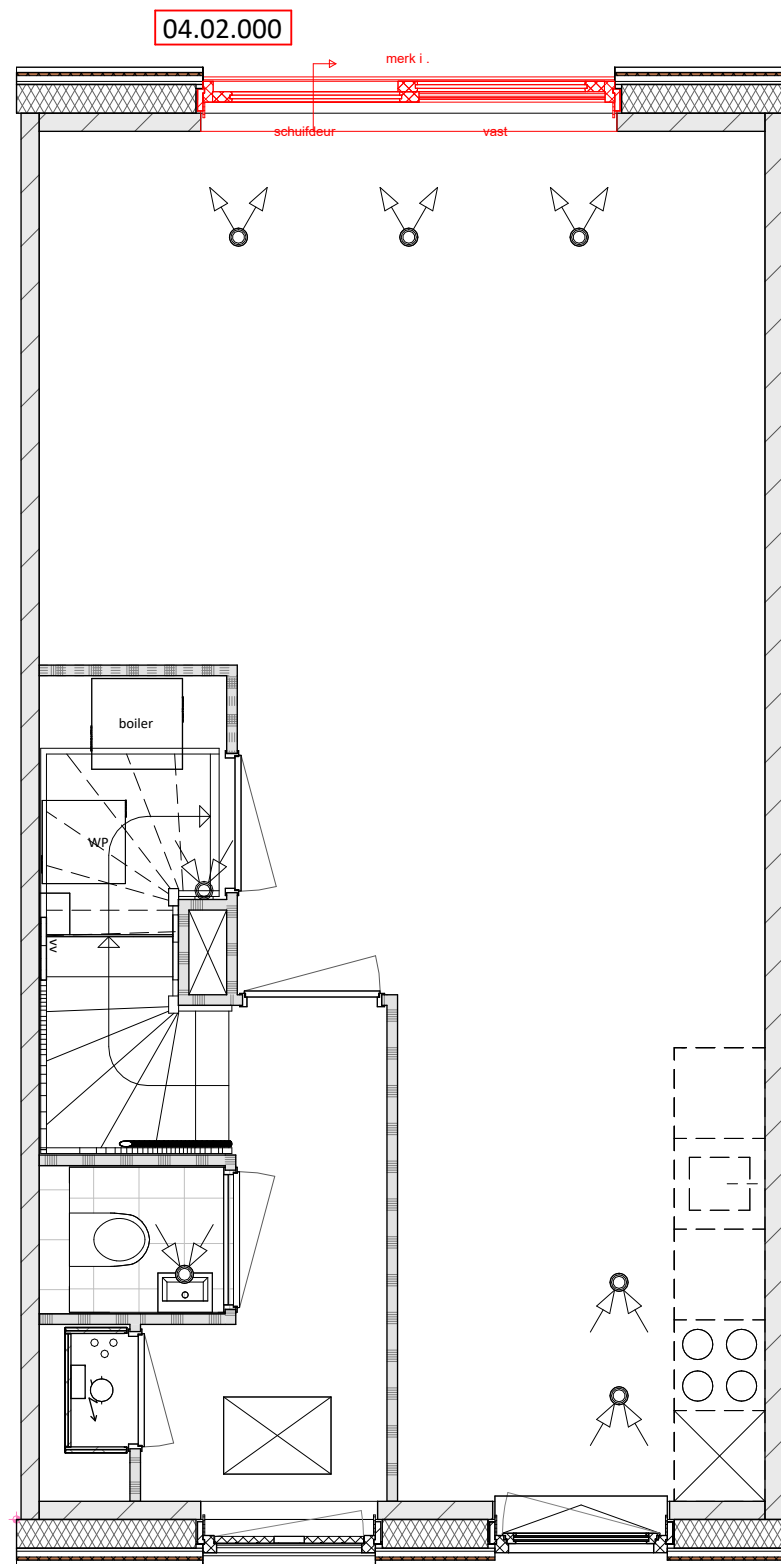

04.02.000 Schuifpui t.p.v. achtergevel

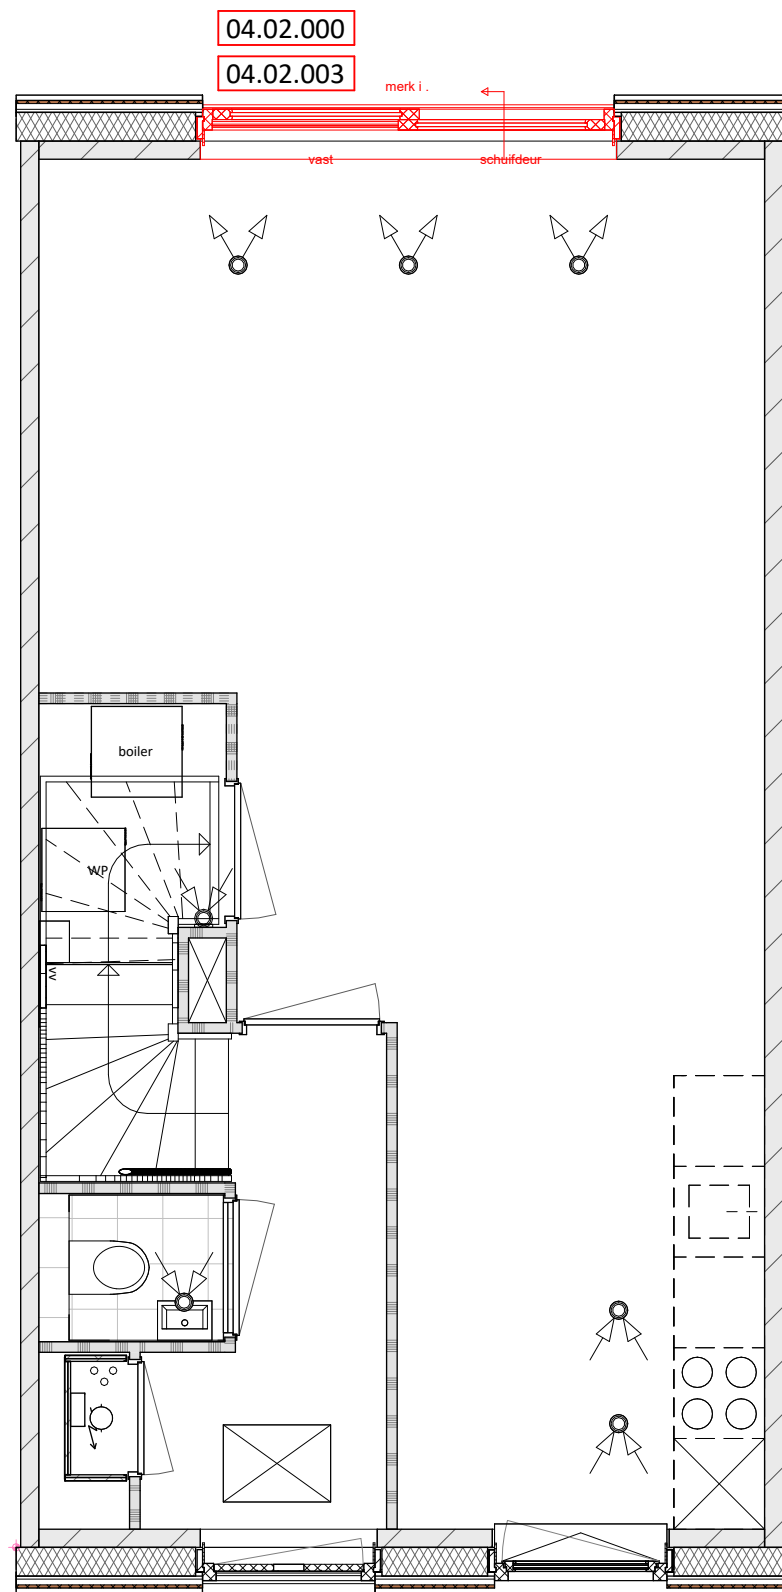

04.02.000 Schuifpui t.p.v. achtergevel
04.02.003 Wijzigen loopdeur Schuifpui t.p.v. achtergevel

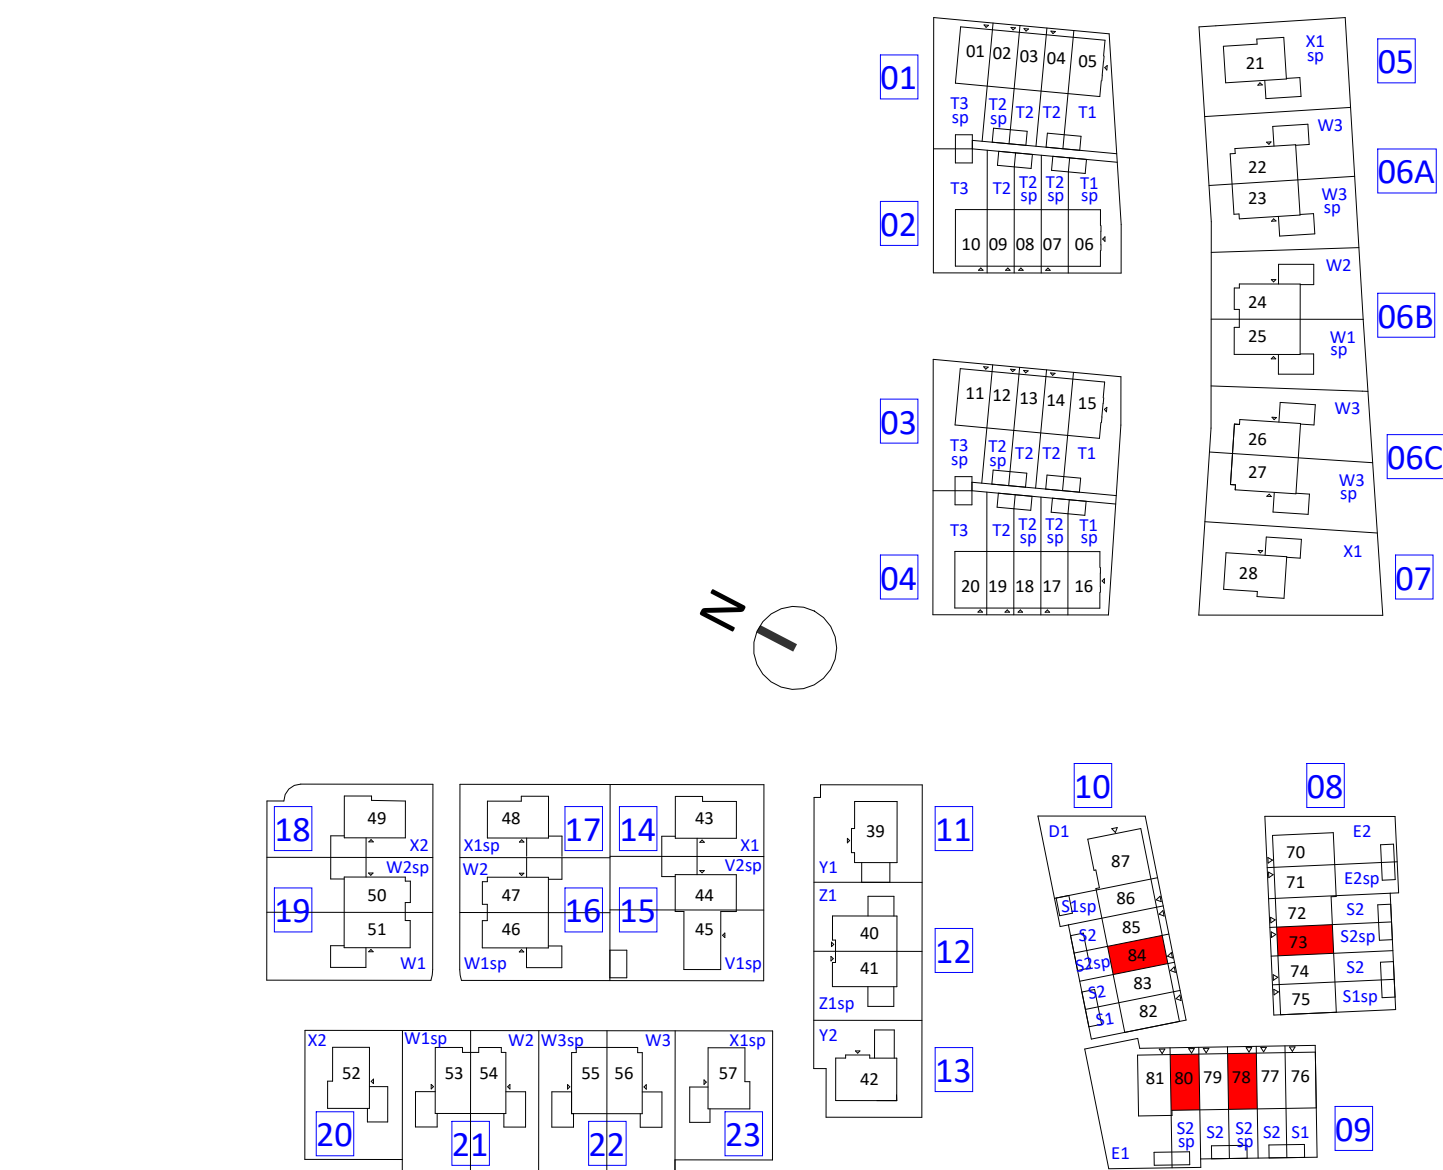

FORMHET

KBK bouw

opdrachtgever

FORMHET B.V.

engineering

project

onderdeel

woningtype S2sp opties

projectnummer

Morseweg 1, 1131 PE Volendam
(0299) 367 322
info@kbkbouwgroep.nl
www.kbkbouwgroep.nl

's Gravensandweg 2, 2291 PE Wateringen
+31(0)174 752288
info@formhet.nl
www.formhet.nl

fase Verkoop bouwdeel

status

getekend schaal formaat

FORMHET 1:50 A1

bladnummer

datum 14-09-2025

P26518

VK-1708A

file P26518_FRM_BWK_R26.rvt

fase onderdeel wijziging

BEGANE GROND

This architectural drawing shows a facade with vertical lines. It features a small square window with a diamond pattern on the left and a larger rectangular window with a diamond pattern on the right. The drawing is framed by a thick black line at the top and bottom.

Architectural drawing of a building facade. The upper section features a wall with vertical lines and a small square window with a diamond-shaped internal structure. The lower section shows a door with a red outline and a red diagonal cross, set within a larger rectangular frame. To the right of the door is a small rectangular area with the text "04.05.000". Further right is a small rectangular area with the text "03.10.120". The entire drawing is enclosed in a black border.

Technical drawing of a building facade. The upper section shows a black line drawing of a window with a diamond-shaped mullion pattern. The lower section shows a red line drawing of a door with a diamond-shaped mullion pattern. The door is labeled with a red box containing the text "04.01.100" and "LD". To the right of the door is a red box containing the text "03.10.240".

04.01.104

04.01.101

Technical drawing of a wall section. The wall is composed of vertical slats. A window is located in the upper left, and a door is in the lower center. The door has a red arrow pointing right and two labels: '04.02.000' and '04.02.003'.

03.80.000

file P26518_FRM_BWK_R26.rvt **P26518** **VK-1708B**
 fase onderdeel wijziging